
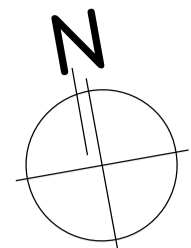


BULEVARDUL MAMAIA NORD

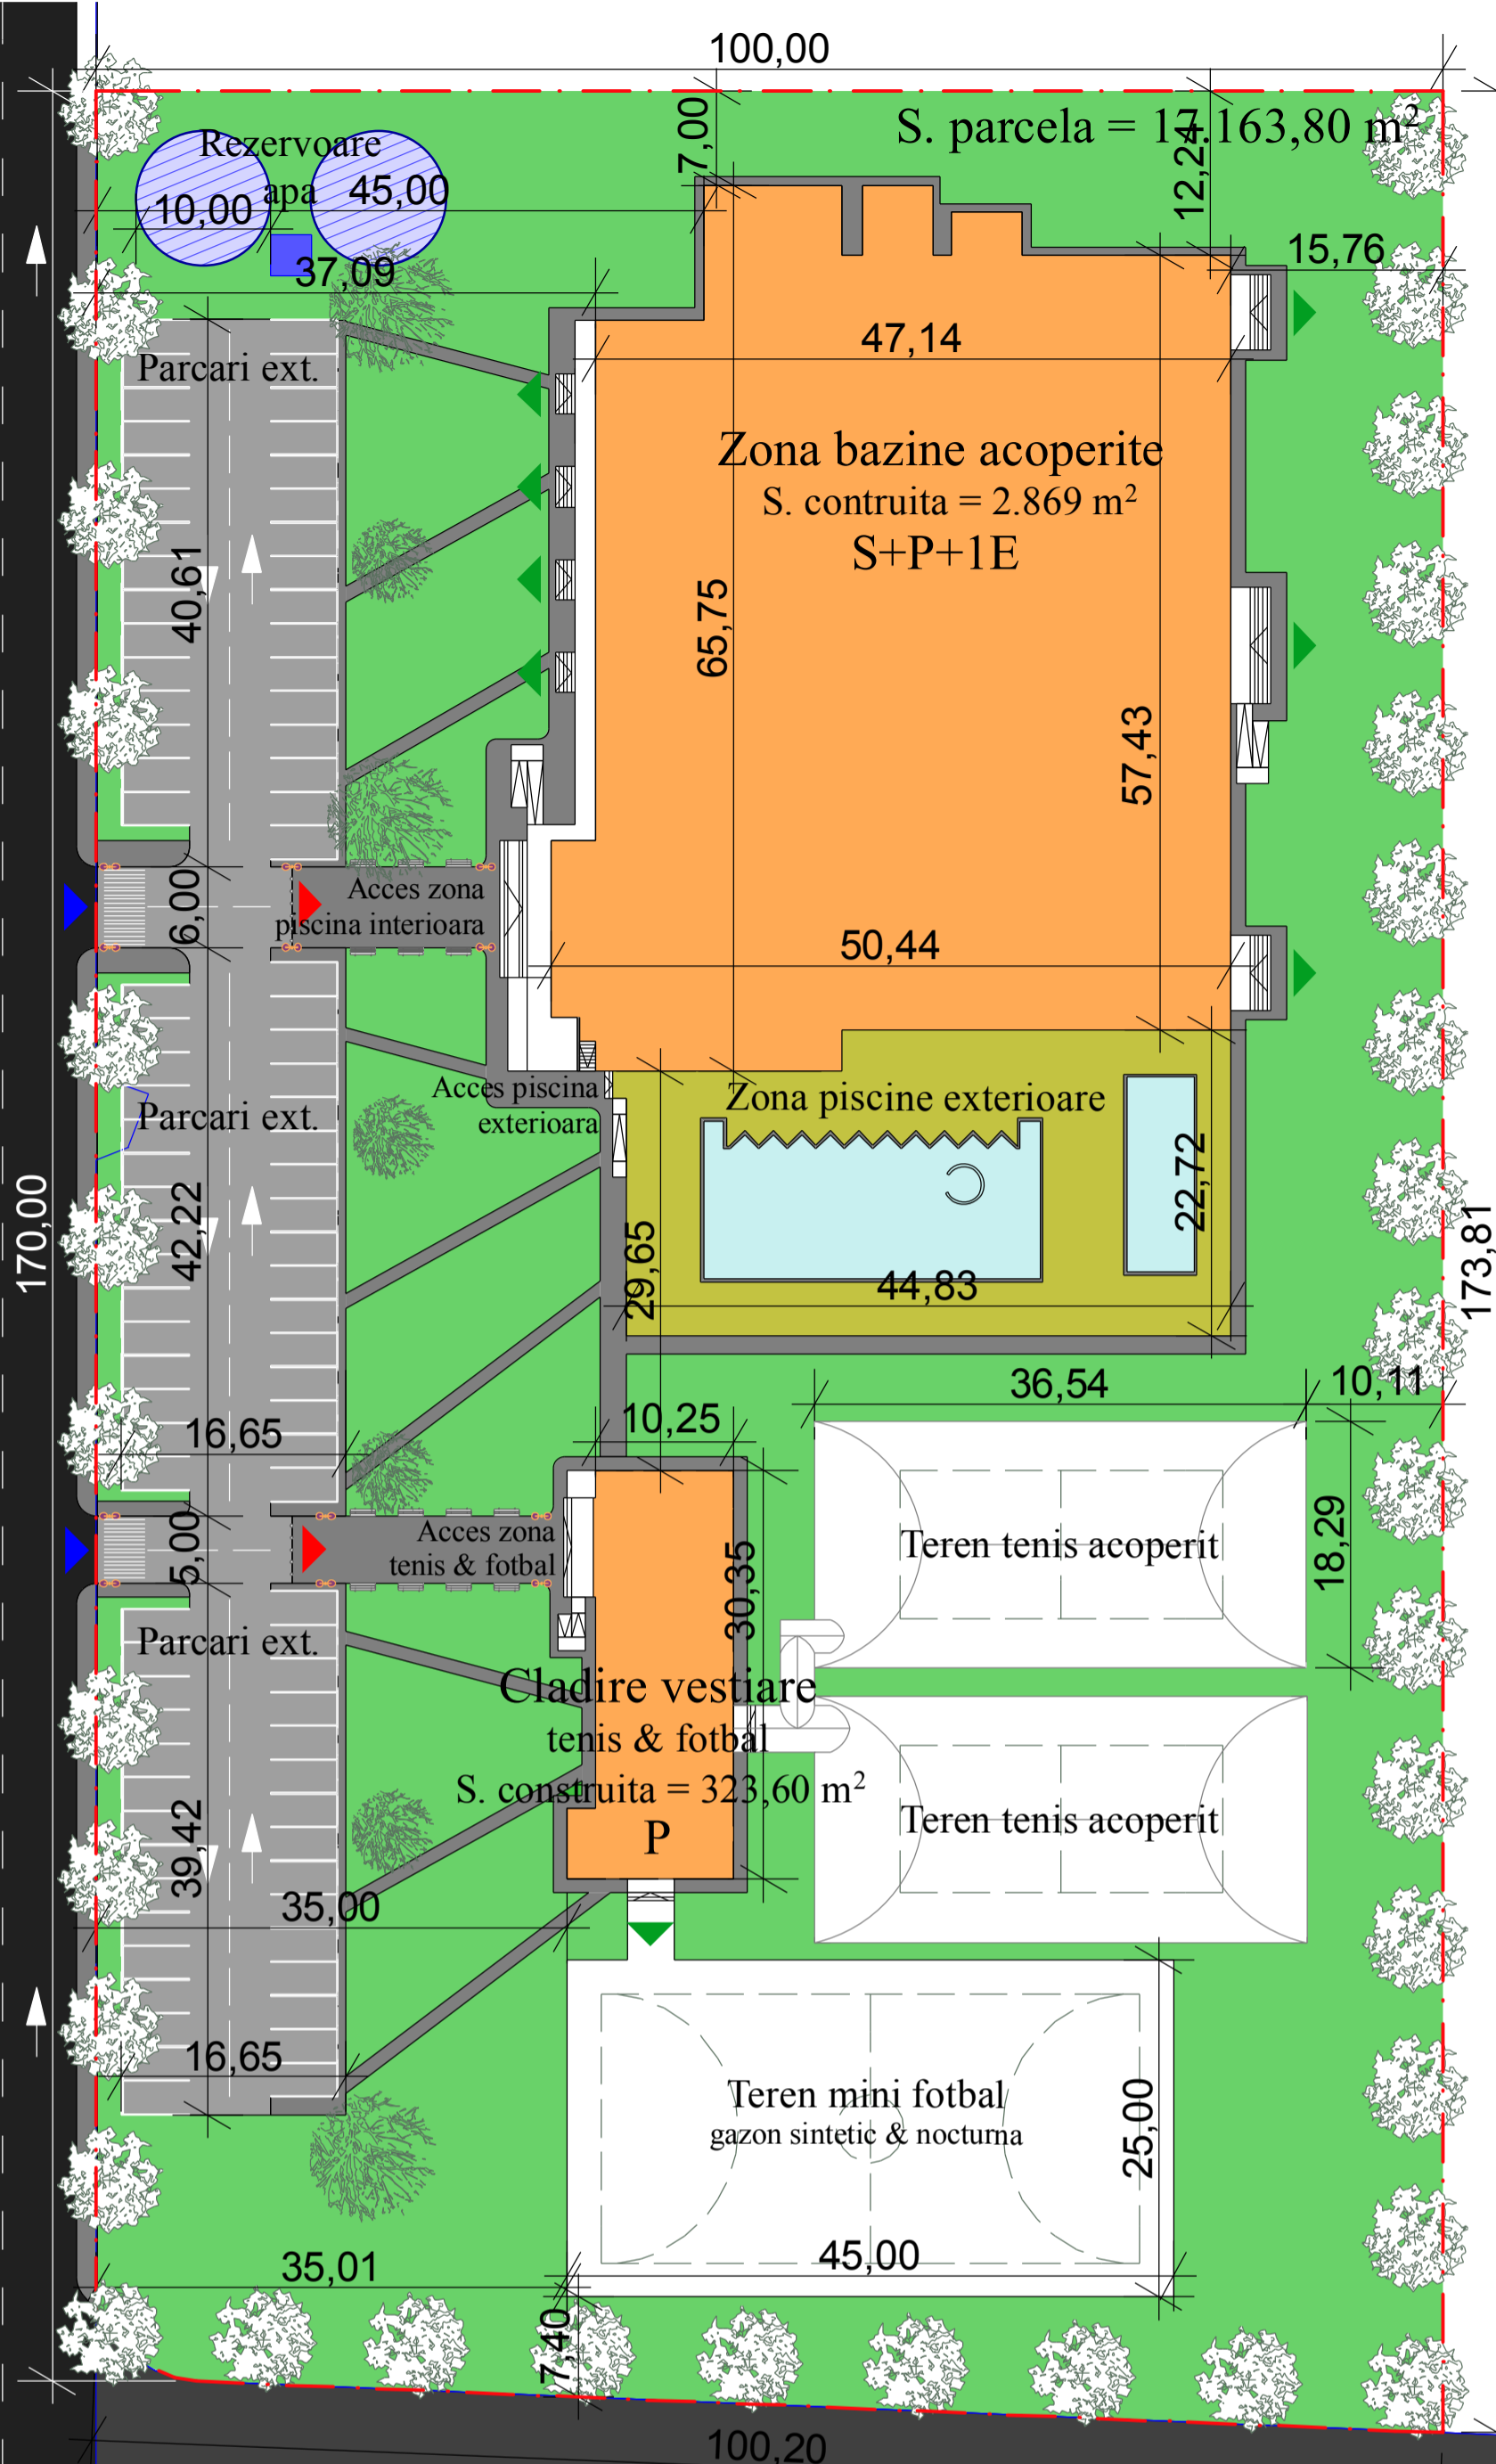

TRUP 33(DL)
77763mp

sc 0 5 10 50M

LEGENDA

	Limita parcela studziata
	Drum principal
	Drum secundar
	Trotuar/circulatii pietonale
	Circulatii/parcari pe parcela
	Cladiri propuse
	Piscina/terasa exteriora
	Rezervoare apa
	Spatiu verde
	Acces pietonal
	Acces auto
	Evacuari persoane
	Vegetatie inalta
	Corpuri iluminate

Plan de situatie sc. 1:500

ALEE ACCES- DOMENIU PUBLIC

TRUP 29(DL)



Suprafata de teren = 17163,80 mp

S. constr. (amprenta la sol propusa) : 3192,60 mp

POT existent = 0,00

CUT existent = 0,00

POT proiectat = 18,60%

CUT proiectat = 0,20

BILANT TERITORIAL

	Propus	
	mp	%
Suprafata teren	17163,80	100
Suprafata construita	3192,60	18,60
Suprafata exteriora amenajata	3596,80	20,98
Suprafata circulatii pietonale	1180,60	6,87
Suprafata circulatii auto&parcari	2042,40	11,89
Spatii verzi	7151,40	41,66
TOTAL	17163,80	100

VERIFICATORI EXPERT	NUME	SEMNTURA	CERINTA	REFERAT/EXPERTIZA NR./ DATA	PR.
S.C. ECO IMPESA S.R.L. J13/37/2009				BENEFICIAR : Primaria oras NAVODARI	2010
SPECIFICATIE	NUME	SEMNTURA	SCARA 1:5000	CENTRU DE AGREMENT	
SEF PROIECT	ing. Creta Octavian		1:500	jud. Constanta, loc. Navodari, Tabara de copii (SIND), trup 33 (DL)	
PROIECTAT	arh. Pavel Dan		DATA:	PLAN INCADRARE ZONA	
DESENAT	arh.dipl. Chiorean A.		Aug. 2010	PLAN SITUATIE	
					PL. A 01